

- New
- Repair
- Addition
- Re-evaluation

PIN# _____

APPLICATION # _____

050236

Rutherford-Polk-McDowell District Health Department

Improvement Permit (Expiration Date) 04/19/10

(Permit subject to revocation if site plans or intended use change)

Owner: JOHN T. NELSON County: MCDOWELL

Current Mailing Address: 3000 CRESTON DRIVE BLACK MOUNTAIN, NC 28711

(Street/Develop. Name/Lot #/SR#) CRESTON DEVELOPMENT LOT #T-28

Home Phone #: _____ Work Phone # 828 668-4400 Agent's Name & Phone # 828 668-7327

Directions to property (main rd. to site): TR into deuply, stay straight on Creston Rd. at Gazebo, nearly to end on rt. FAX

Water Supply: Private well Public Spring Type of Wastewater System: IIIg. (25% reduction)


Type of Facility: 4 B/R HOUSE Basement: Yes No With Plumbing: Yes No

Design Waste Flow: 480 G.P.D. L.T.A.R. 0.5 Tank Capacity (min.) 1000 gallons

No. of Trenches 3 Trench Length 80 Ft. Trench Width 3 Ft. Trench Depth 24 in. (on lower side wall)

Conditions/Comments: Keep house + septic system uphill. No grading or filling allowed in drainfield area. Maintain specified distances.

* NOT DRAWN TO SCALE * *SITE PLAN WITH SYSTEM DETAILS* LOT SIZE/ACRES: 2.26 Ac.

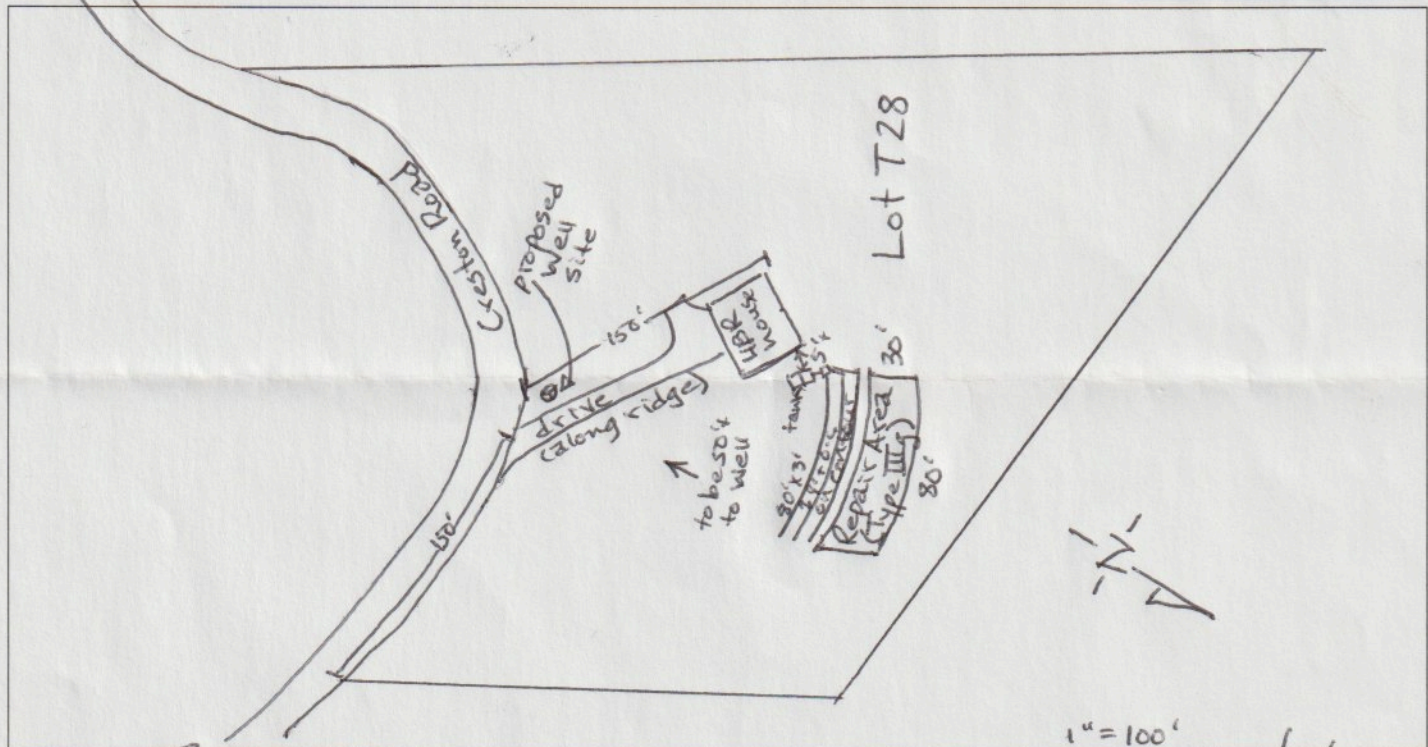

Issued By: Stuart Black
Environmental Health Specialist

Date: 4/19/05

AUTHORIZATION FOR WASTEWATER SYSTEM CONSTRUCTION
(VOID AFTER 5 YEARS)

Construction of the wastewater system for the improvement permit indicated above is hereby authorized. The wastewater system described in the improvement permit has been designed and can be installed and operated in compliance with Article 11 of Chapter 130A of the General Statutes of N.C. and Rules adopted pursuant to this article. Any alteration of the site or soil conditions, changes to the proposed facility to be served, or submission of false information may subject the permit and authorization to suspension or relocation.

Issued By: Stuart Black
Environmental Health Specialist

Date: 4/19/05

Owner: NELSON, JOHN T.
S/D&Lot#: CRESTON DEVELOPMENT LOT #T-28